



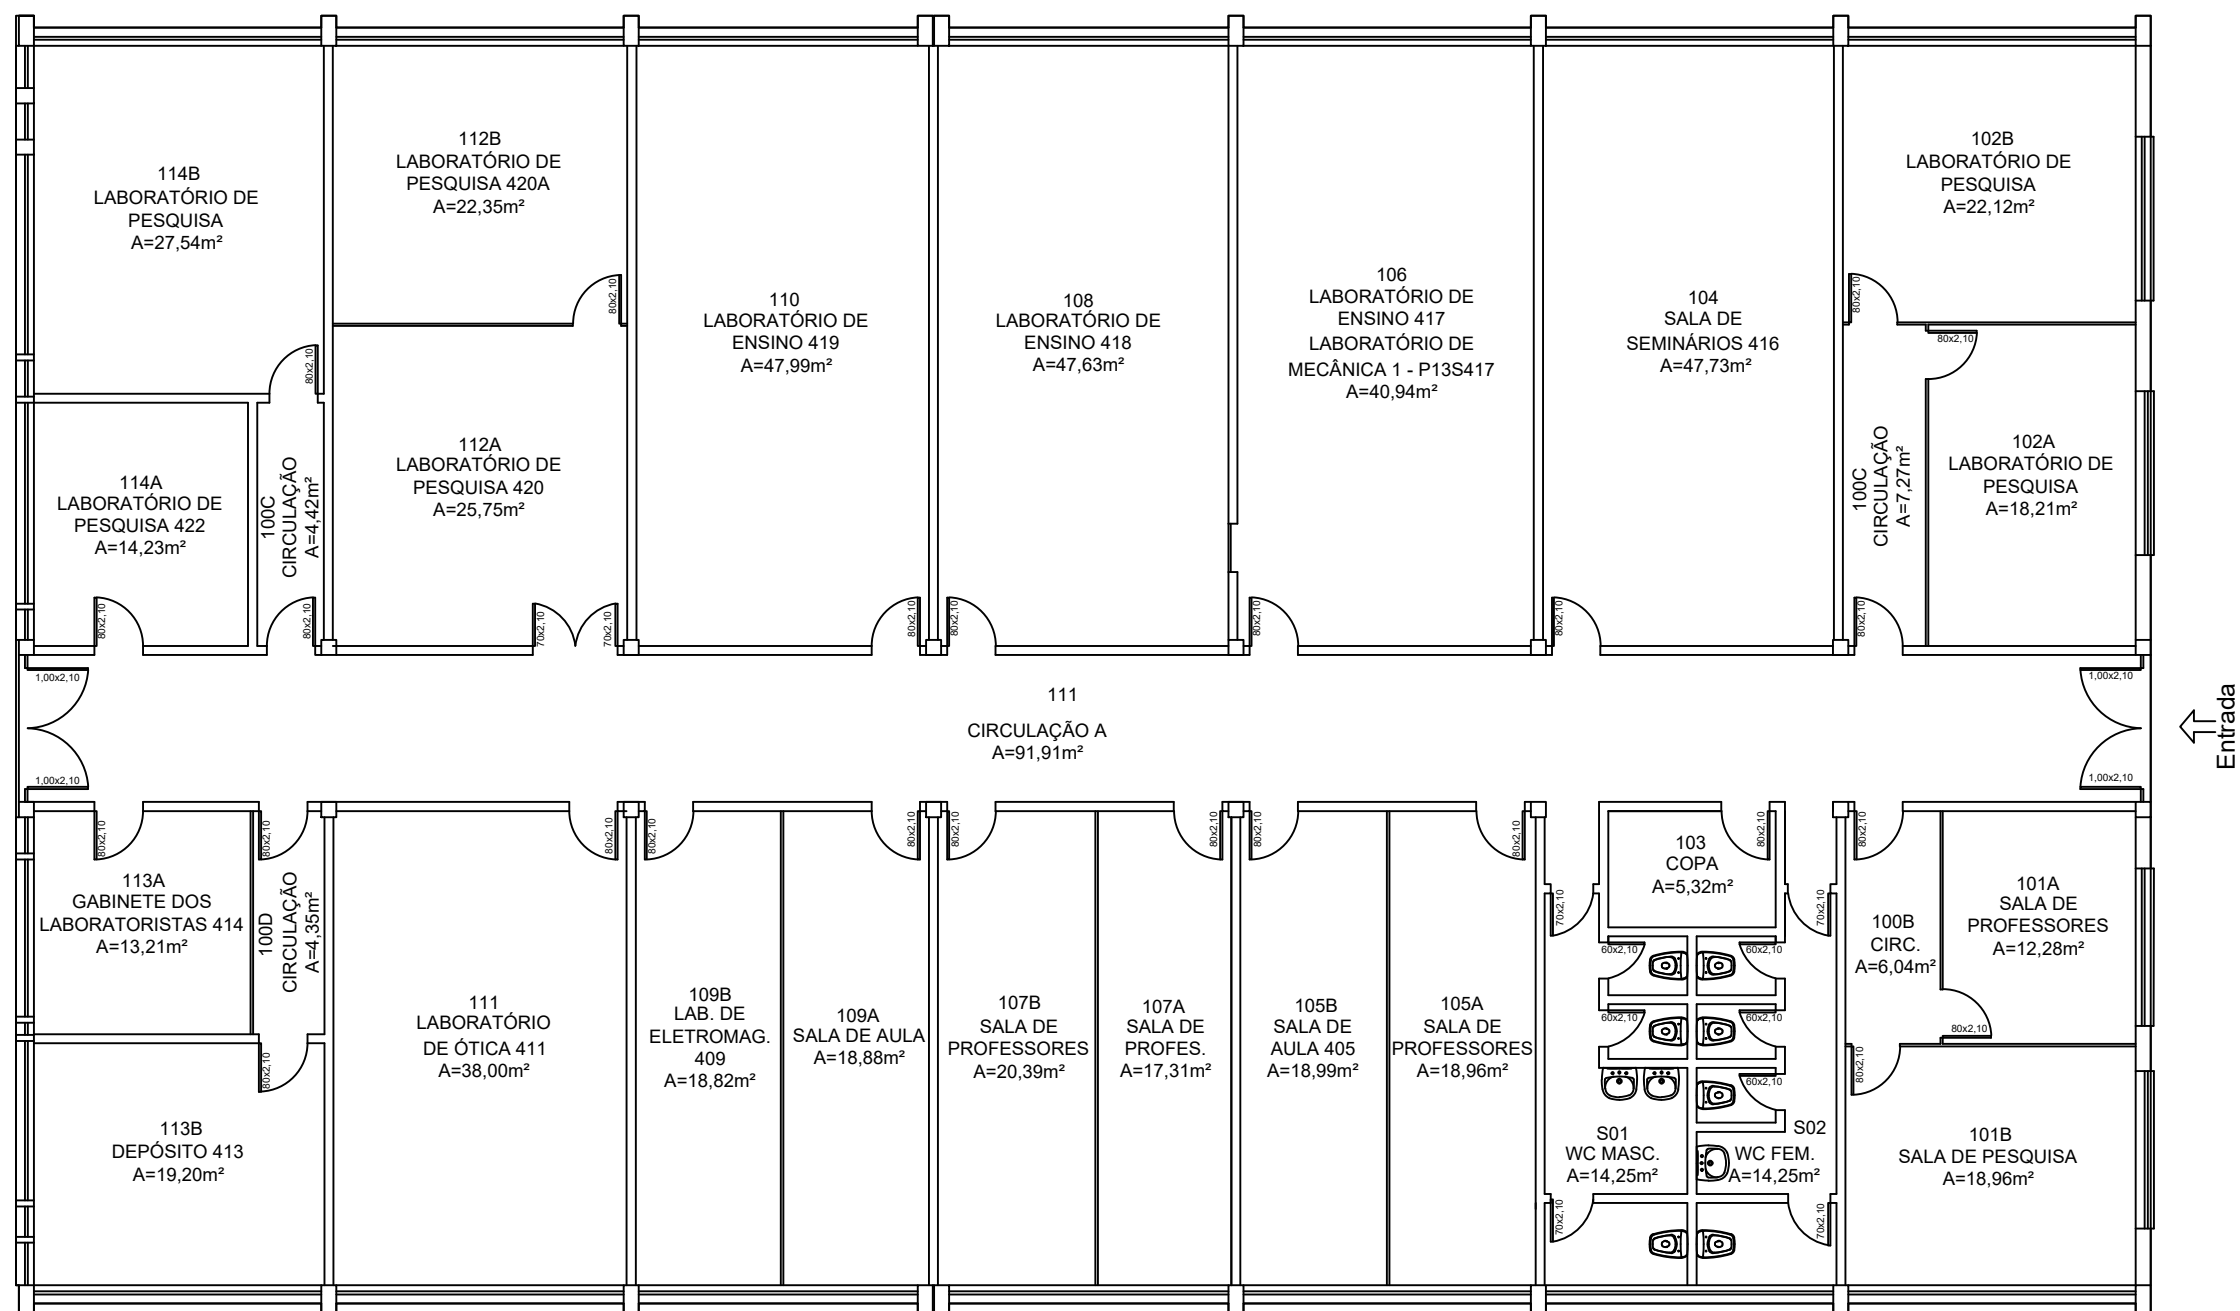

PLANTA BAIXA 1º PAVIMENTO

Escala:1 / 125

 

Prancha:	01	01
----------	----	----

