


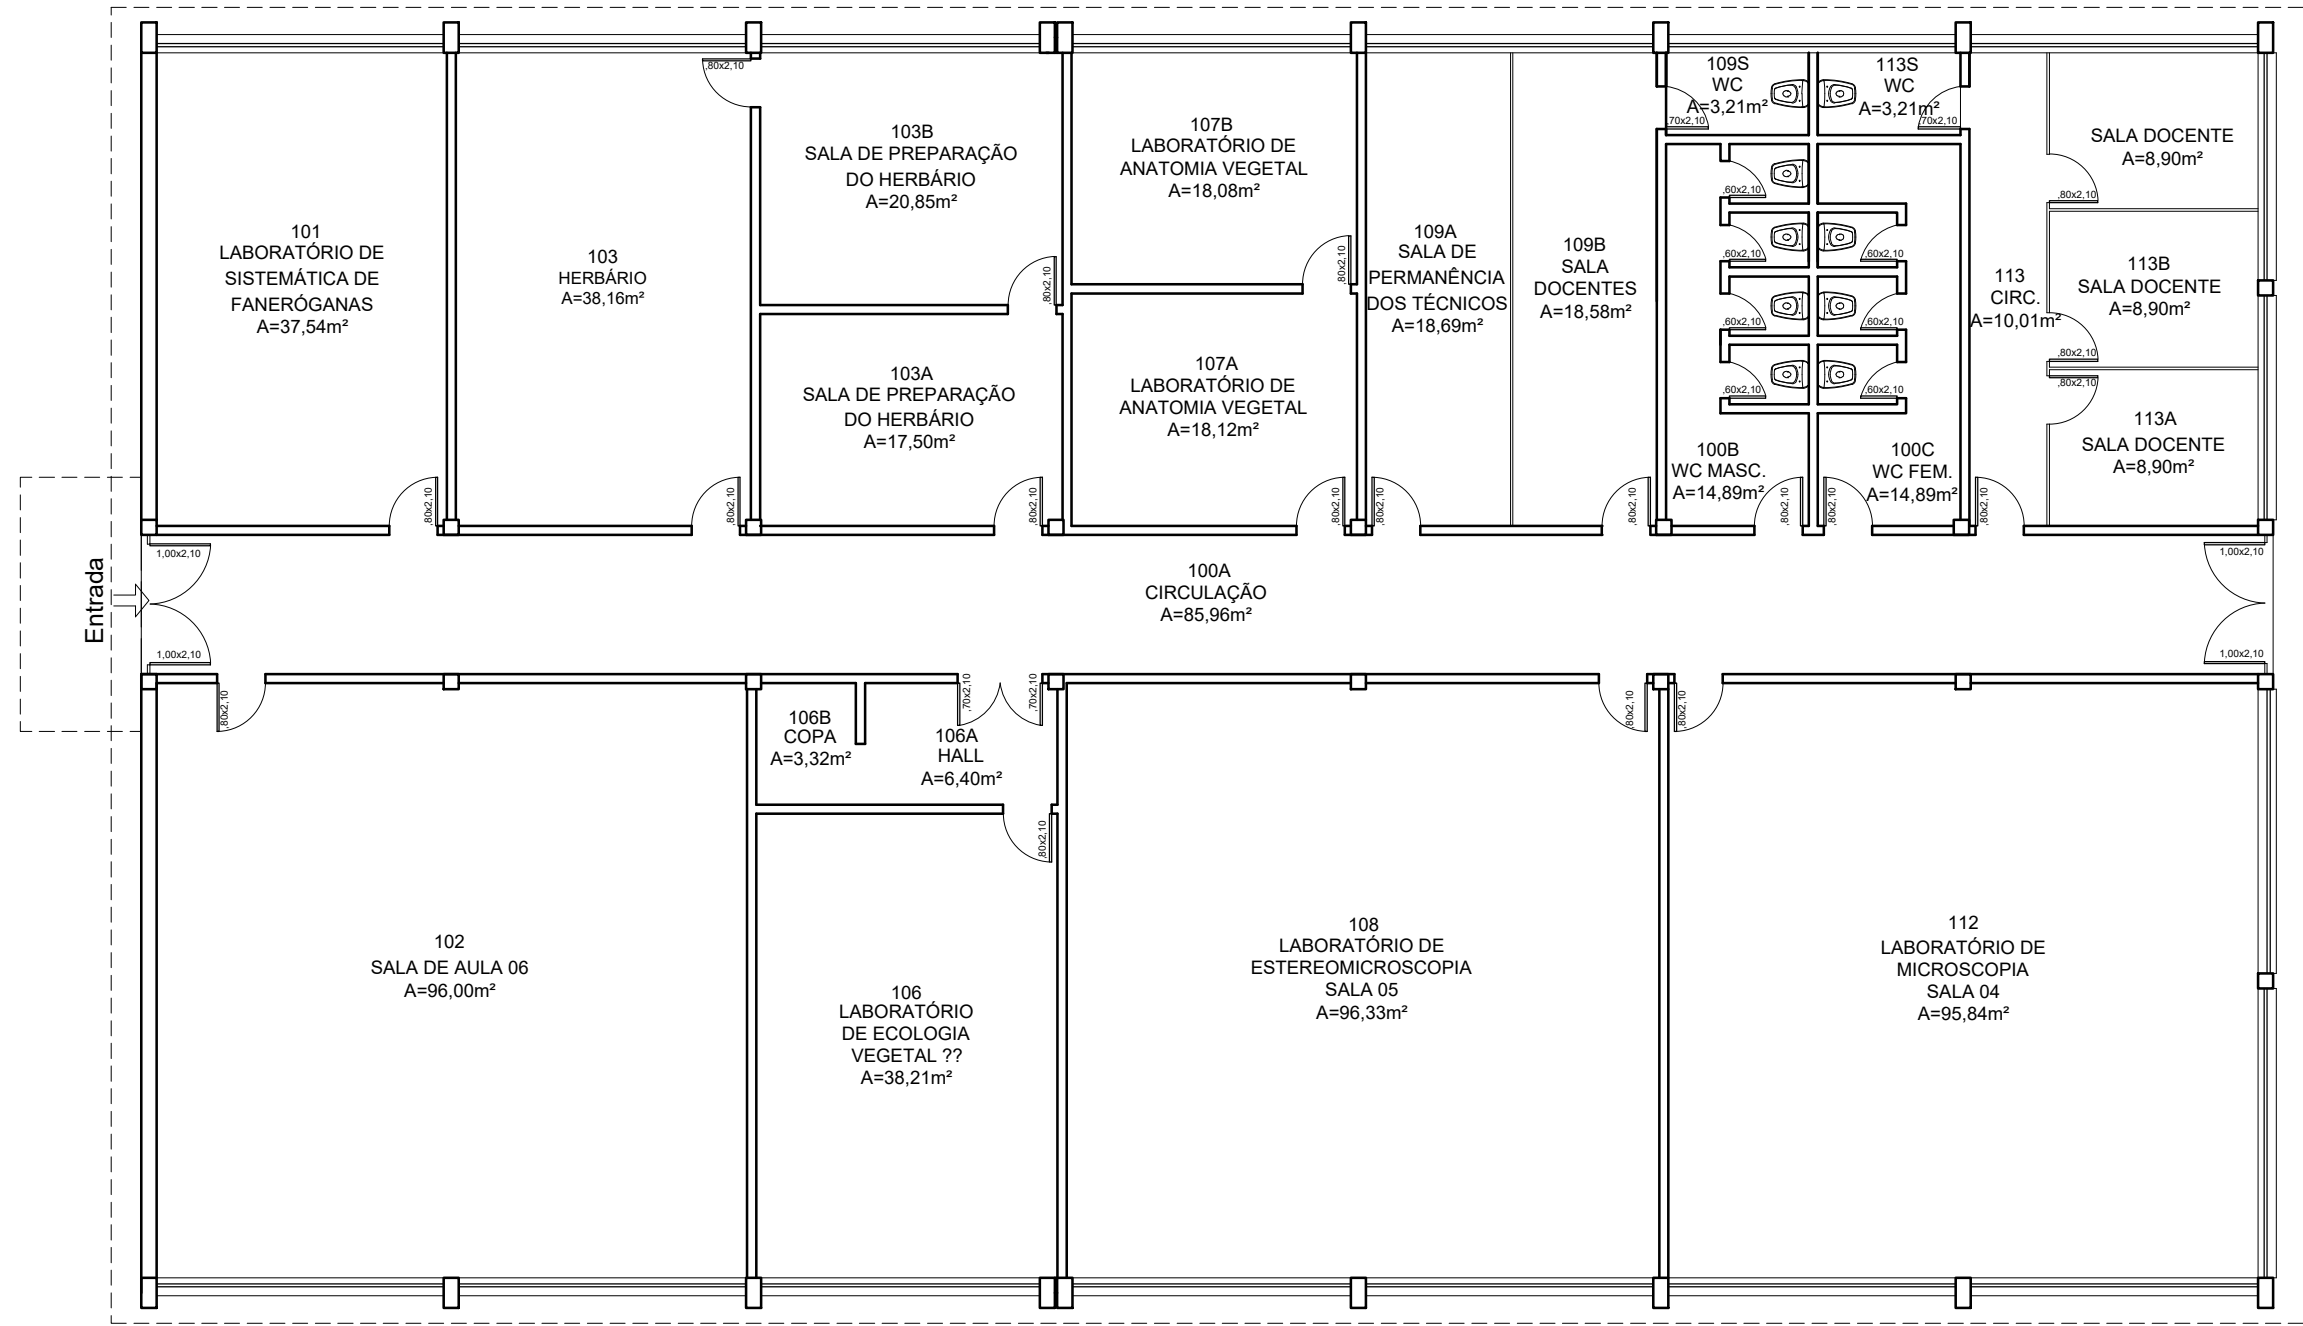

01 PLANTA BAIXA 1º PAVIMENTO

Escala: 1 / 125