



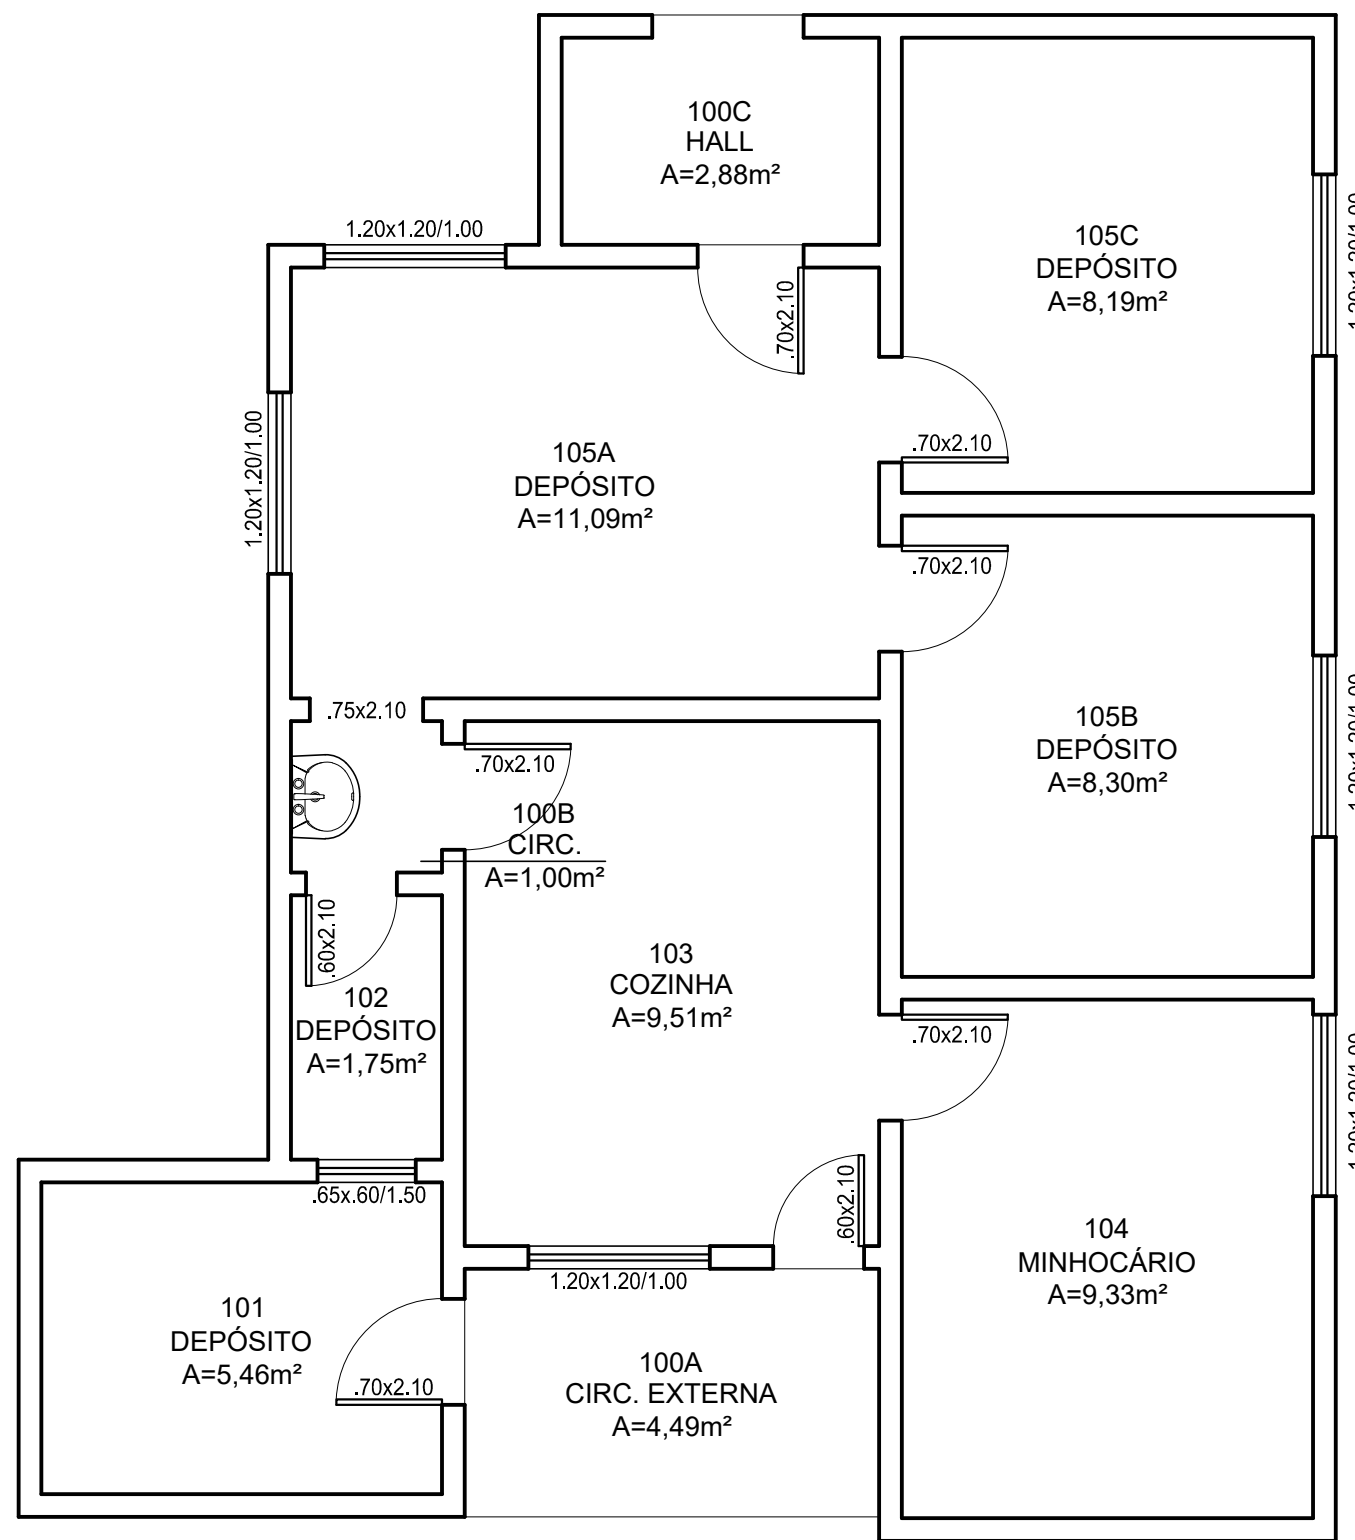

01 PLANTA BAIXA 1º PAVIMENTO
Escala: 1 / 50

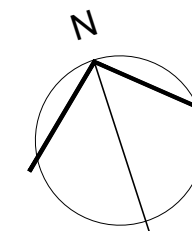