


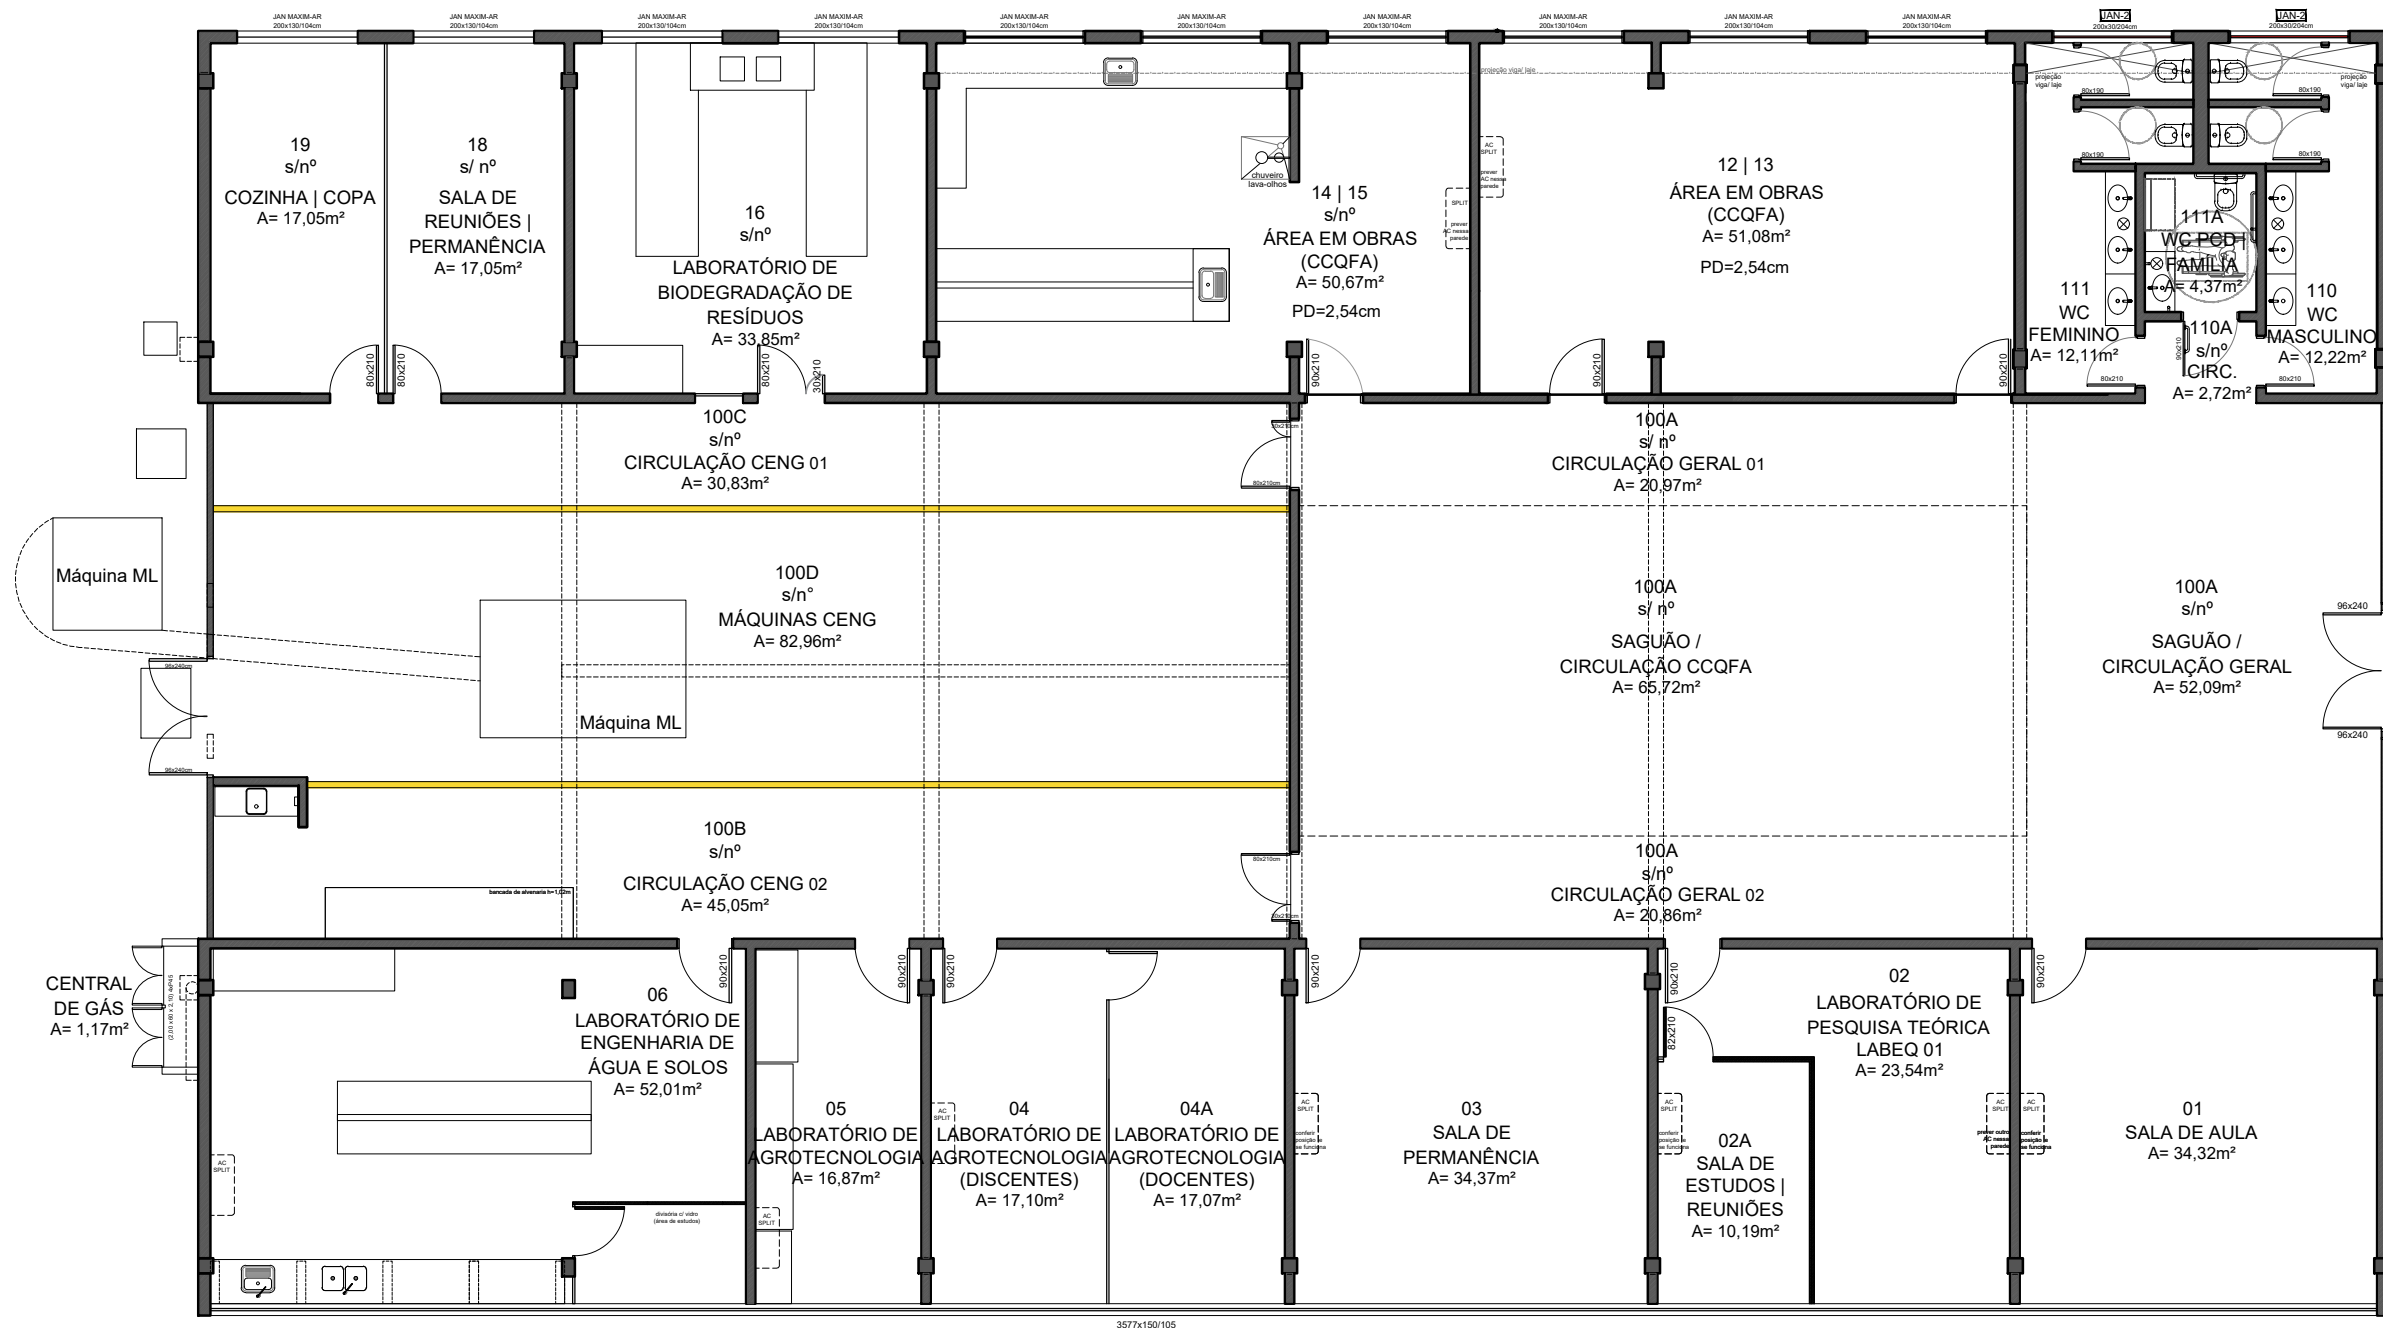

01

Escala:1 / 125



Prancha: 01 | 01

